

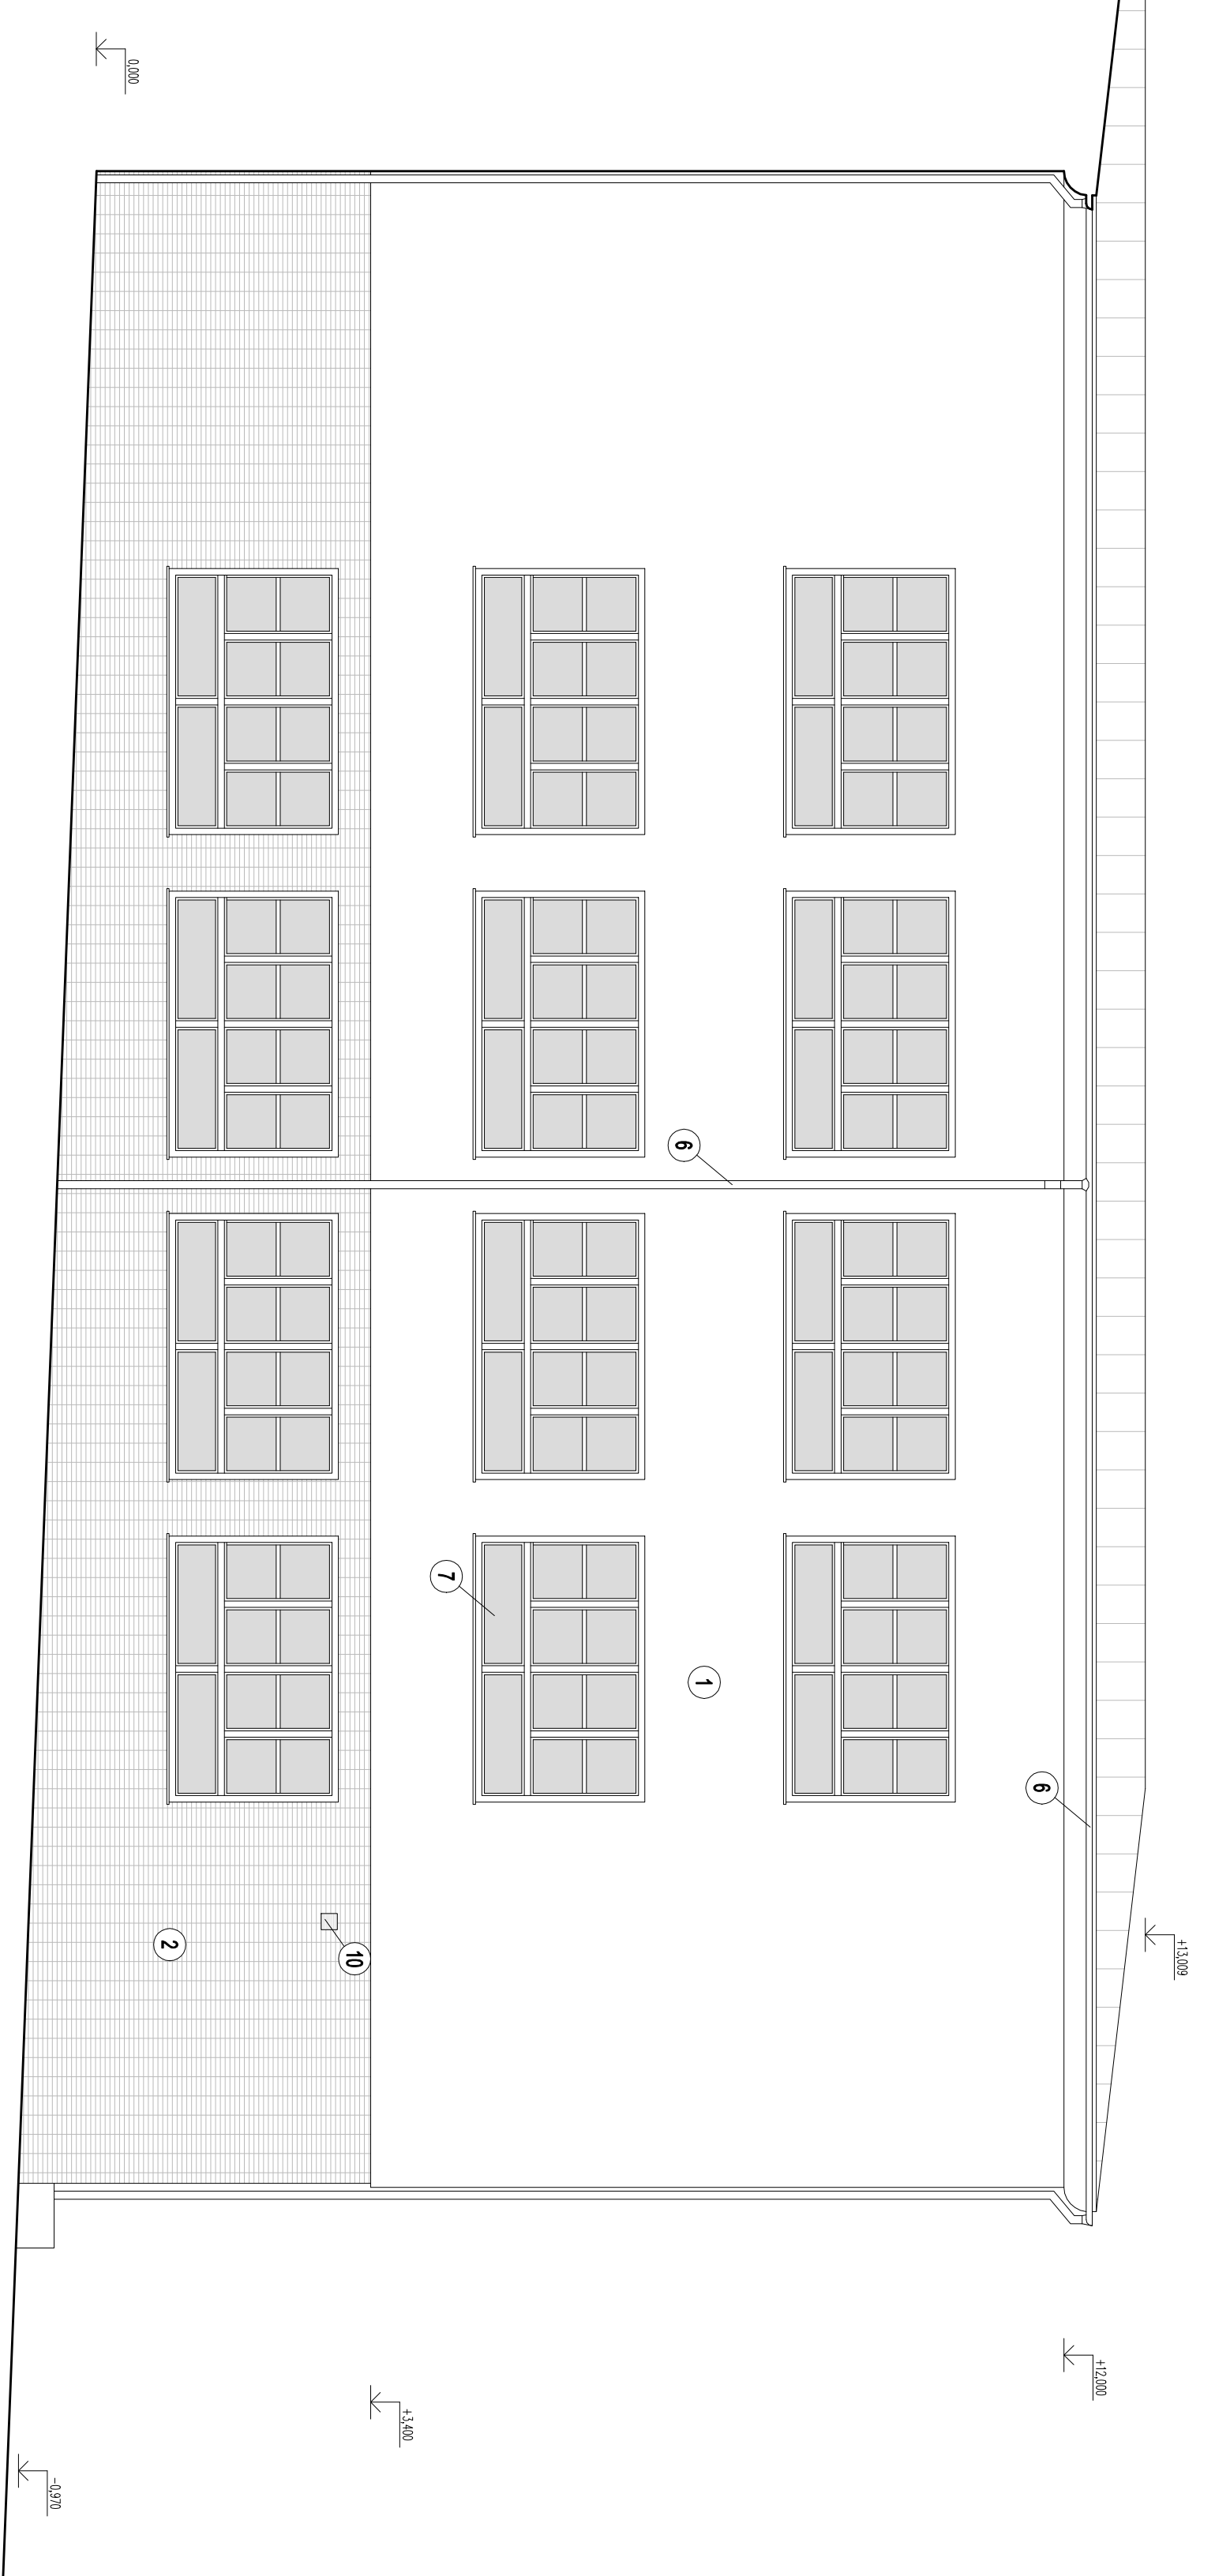


# POHLED ZÁPADNÍ DVORNÍ

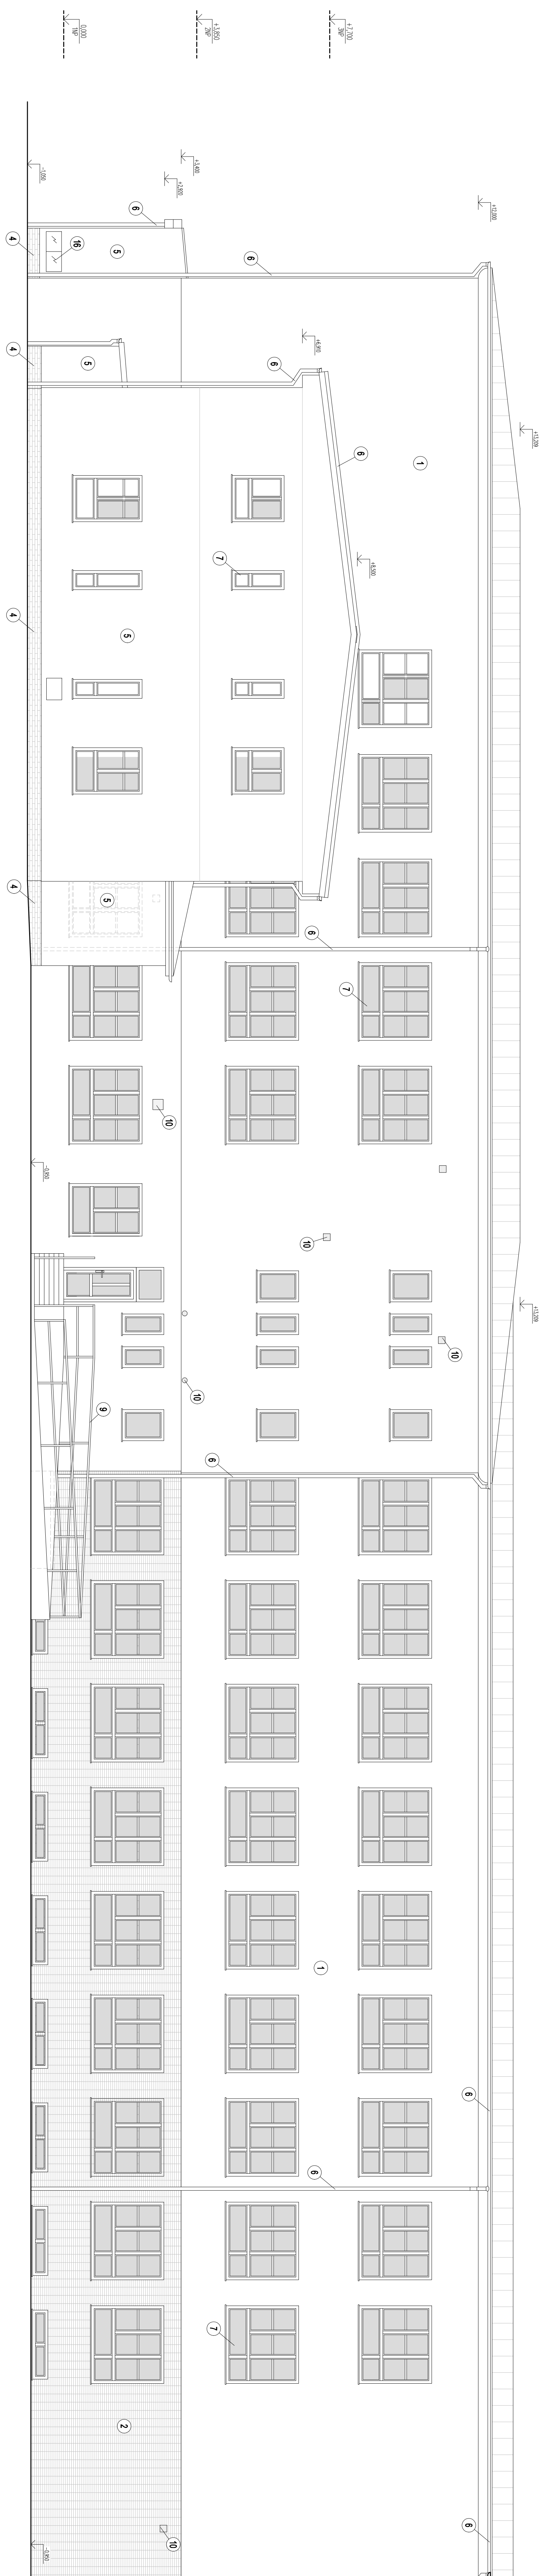


# POHLED JIŽNÍ DVORNÍ

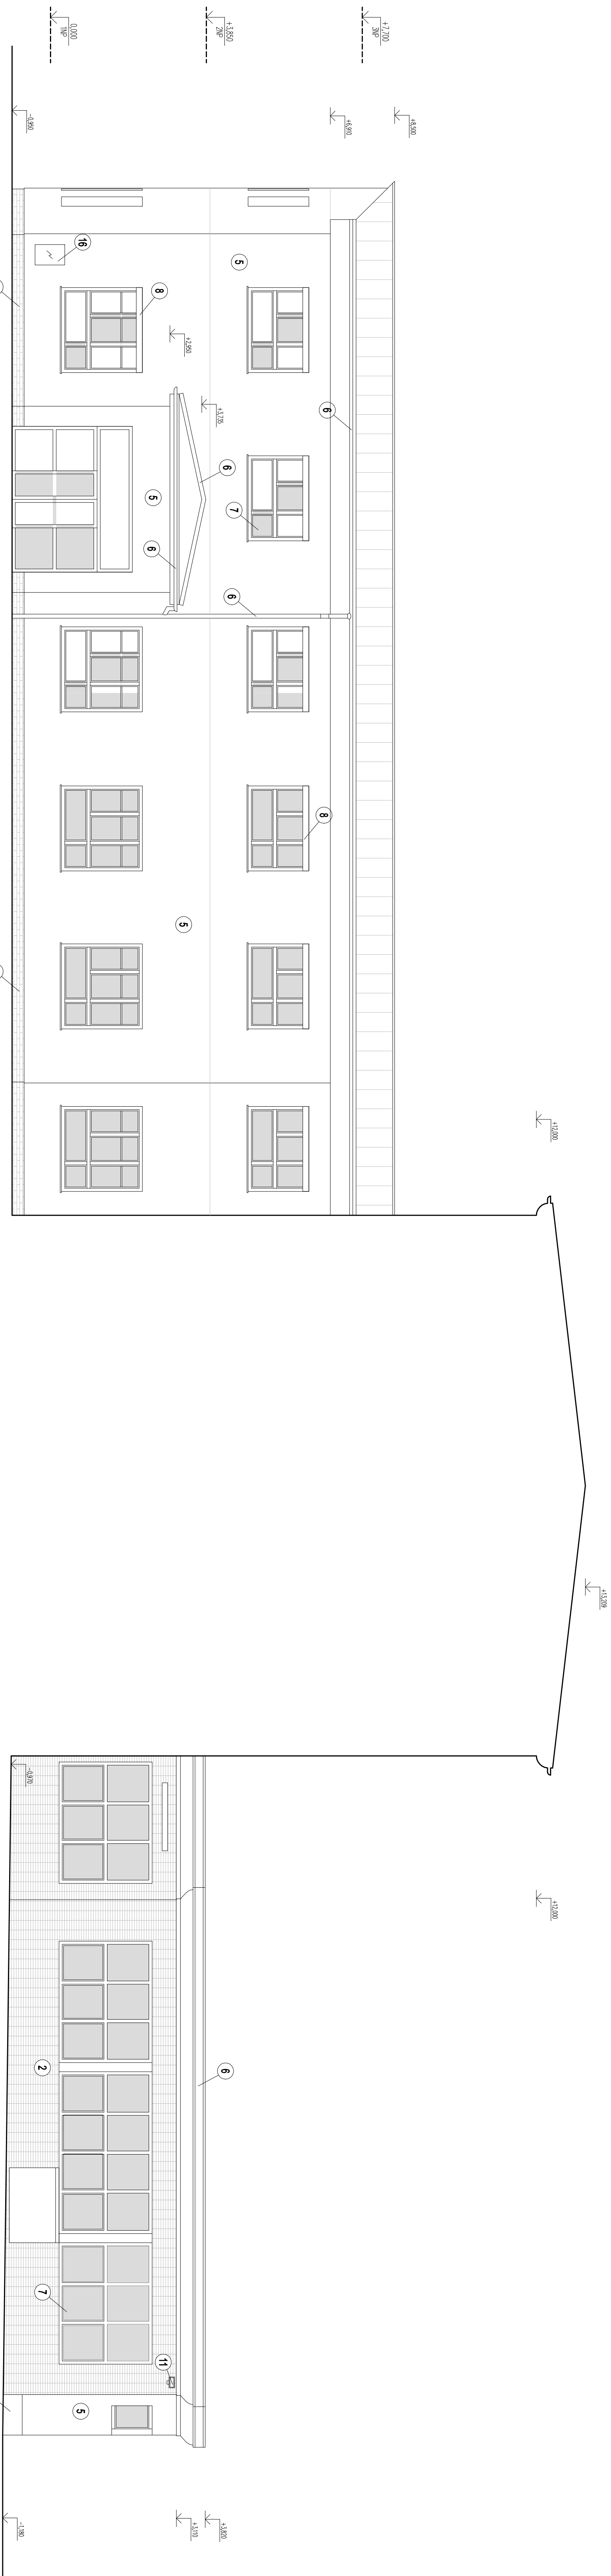

## LEGENDA

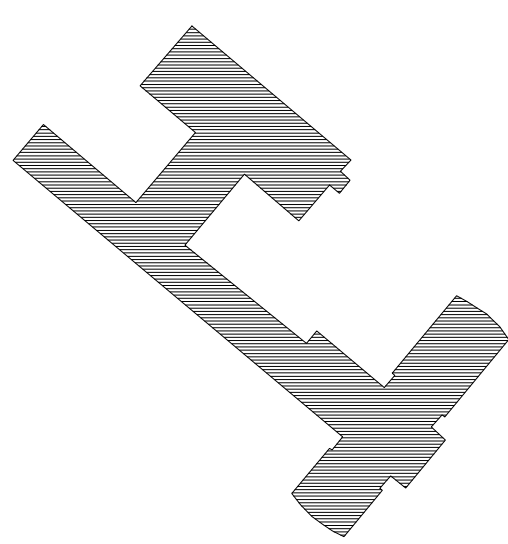[illegible]